


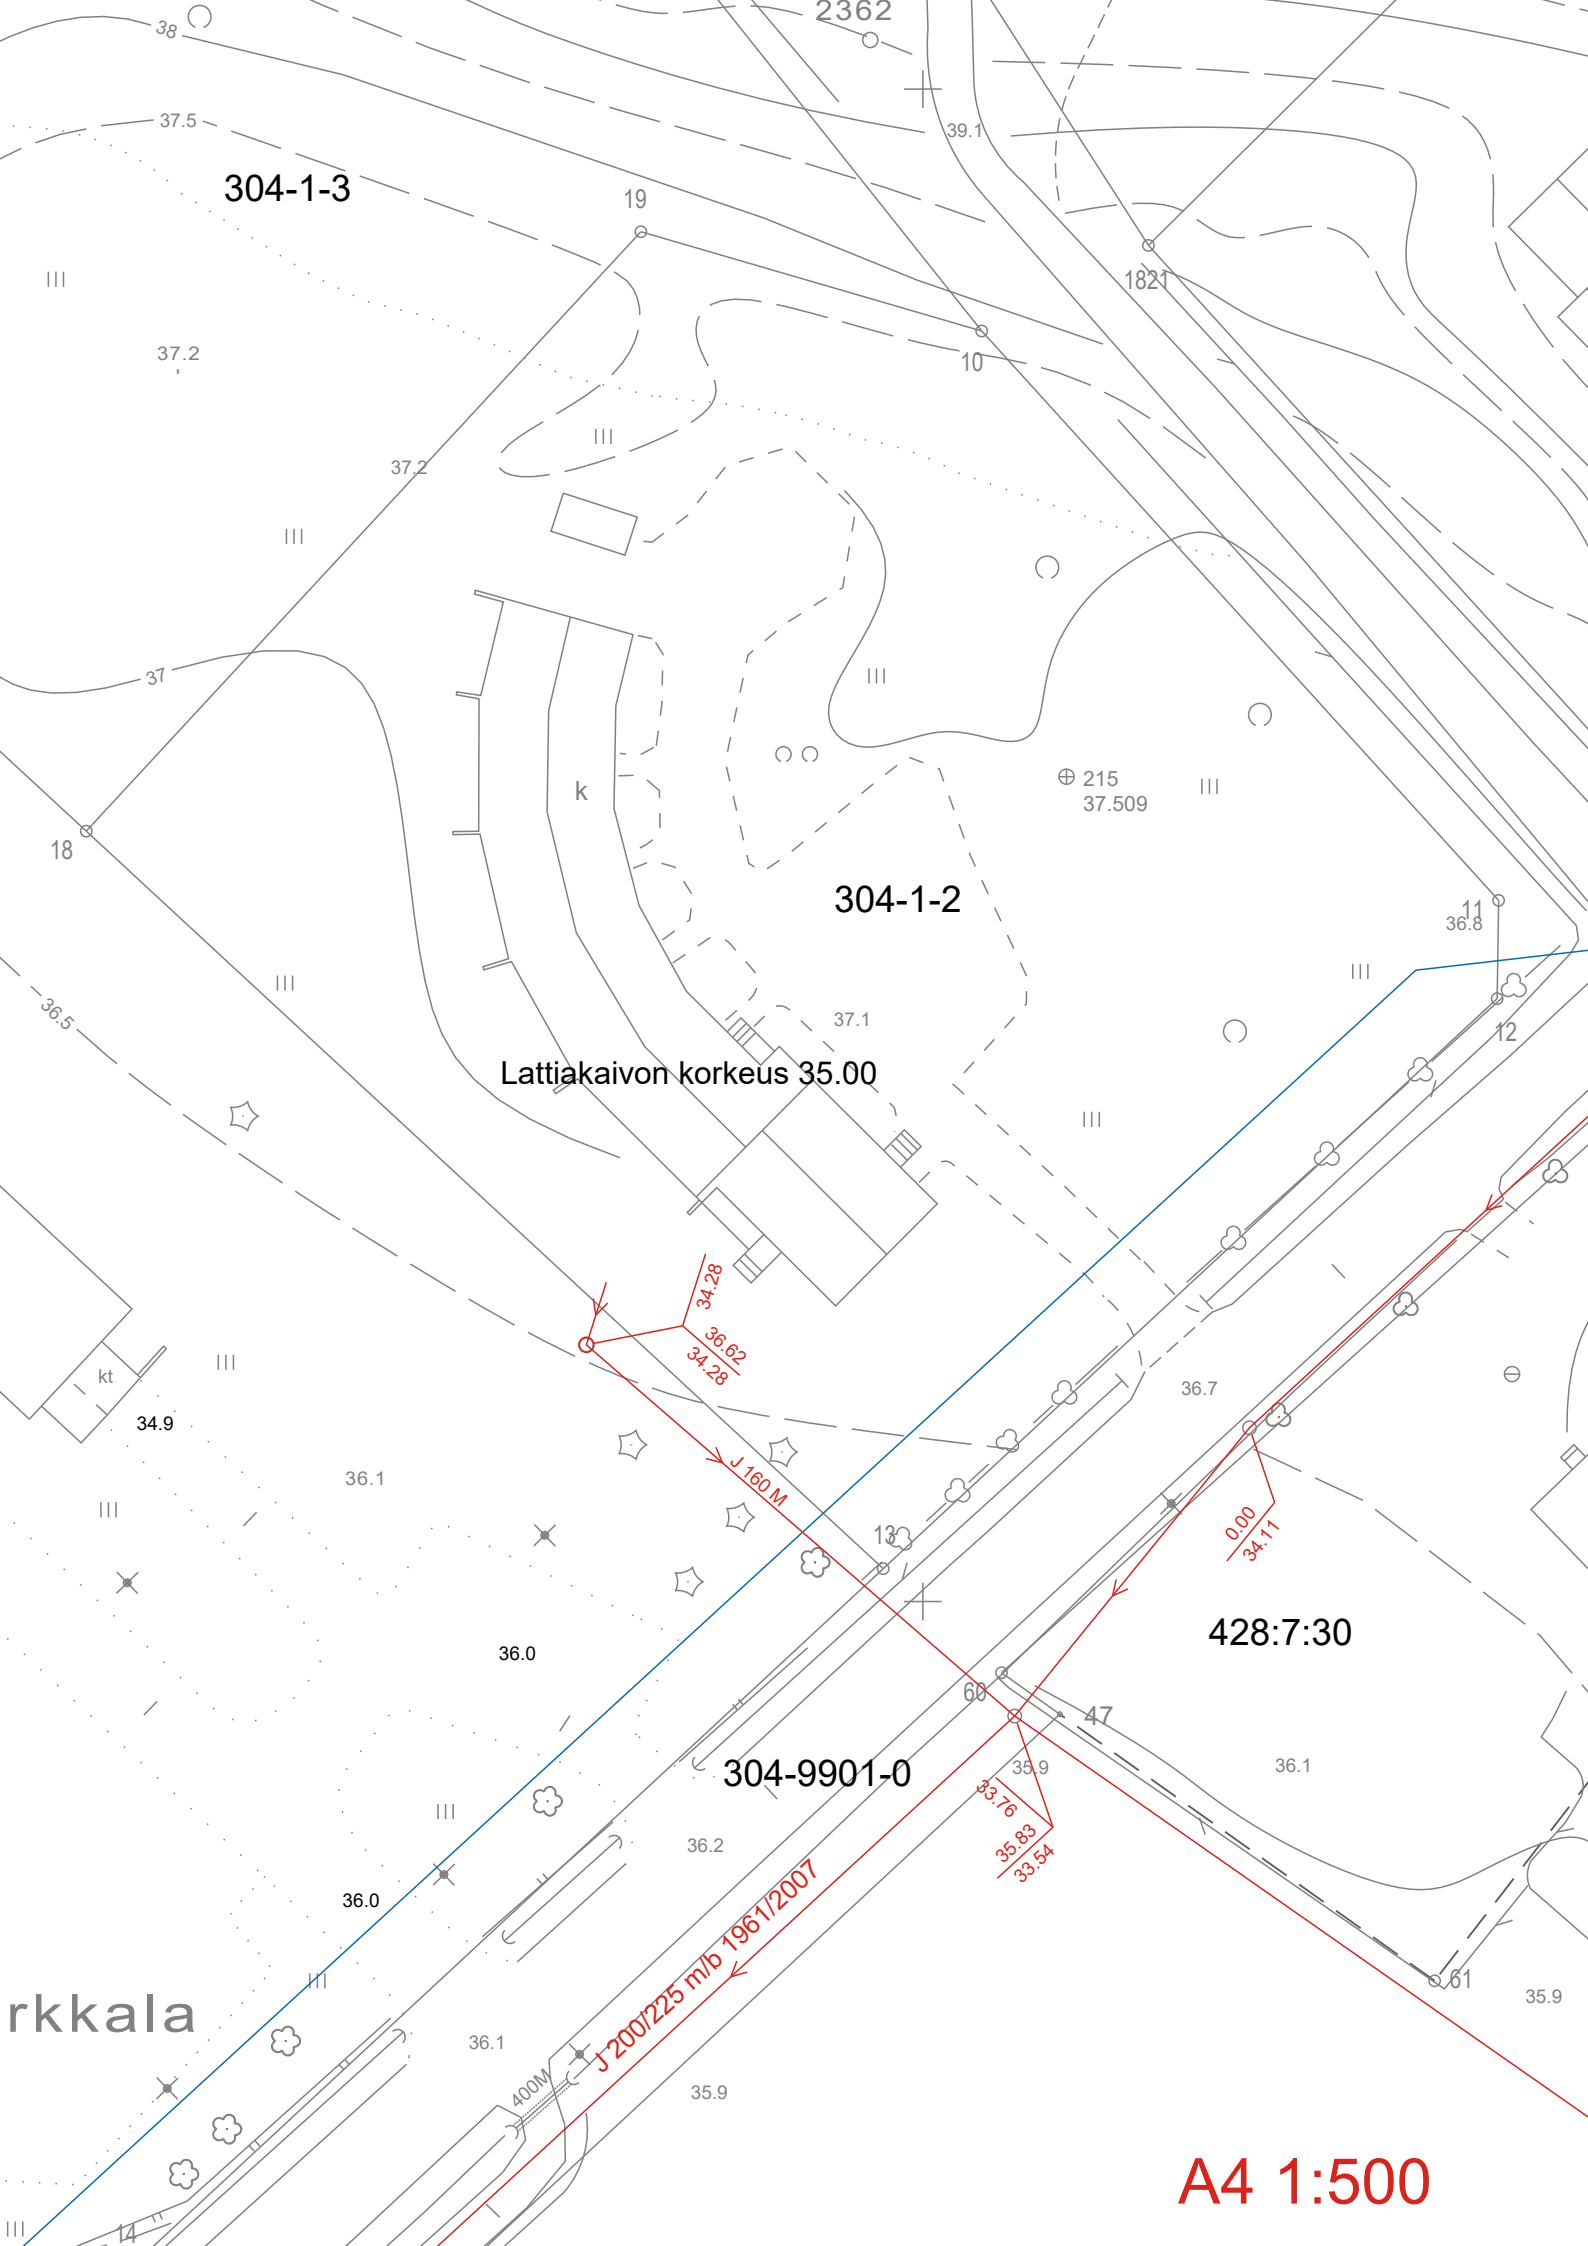

304-1-3

304-1-2

Lattiakaivon korkeus 35.00

304-9901-0

428:7:30

rkkala

A4 1:500